



TYPICAL BENCH SECTION


- NOTE:
1. TYPICAL BENCH SECTION LOCATED EVERY 40' VERTICALLY FROM TOE
 2. SINGLE-SIDED TEXTURED GEOMEMBRANES MAY BE USED IN SOME AREAS

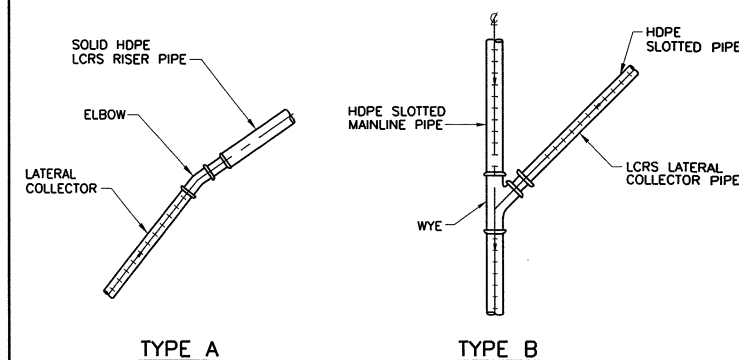


LCRS LATERAL COLLECTOR JUNCTION

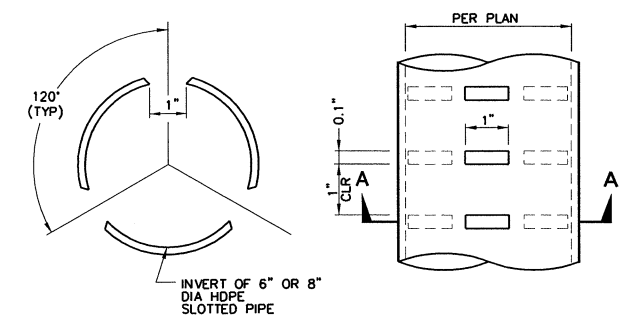


SLOTTED LCRS PIPE

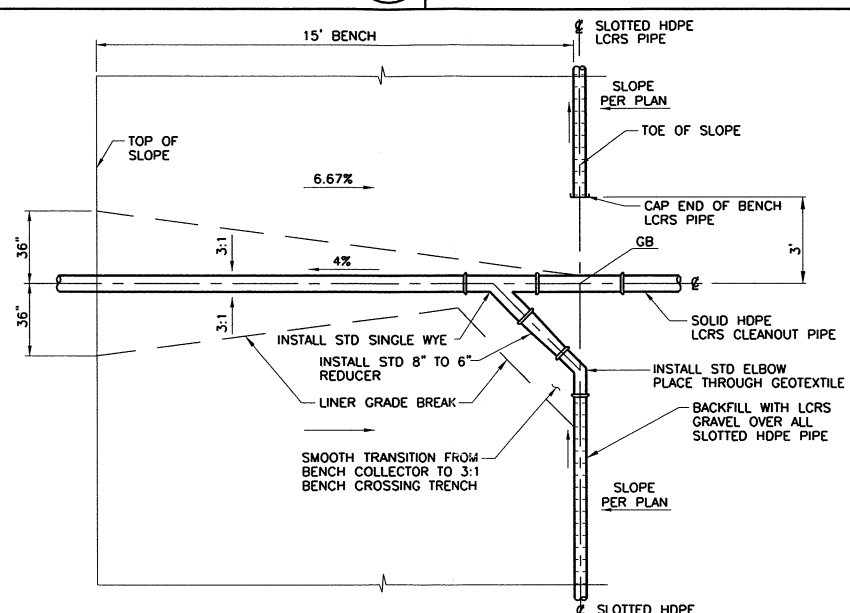


LCRS BENCH COLLECTOR AND RISER JUNCTION

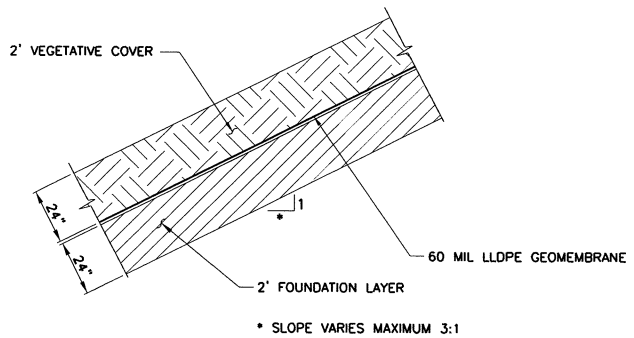


TYPICAL SLOPE COVER SECTION

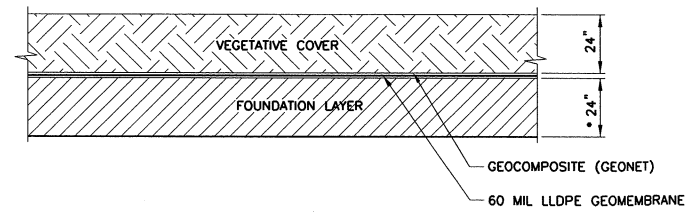

TYPICAL DECK COVER SECTION

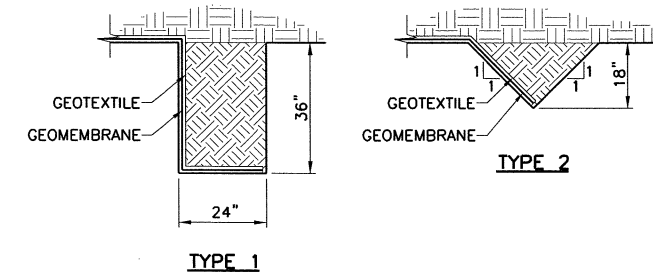

TYPICAL ANCHOR TRENCH

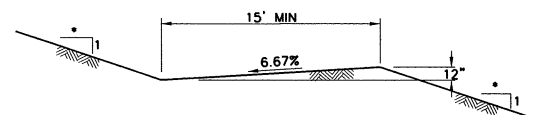

PRELIMINARY

TYPICAL BENCH

NO.	REVISION DESCRIPTION	BY:

BAS
BRYAN A. STIRRAAT & ASSOCIATES
CONSULTING CIVIL & ENVIRONMENTAL ENGINEERS
1360 E. VALLEY VISTA DRIVE
DIAMOND BAR, CALIFORNIA 91765
(909) 860-7777

GREGORY CANYON LANDFILL DETAIL SHEET			
DESIGNED BY : G.V.N.	SCALE : AS SHOWN		
DRAWN BY : T.J.S./J.P.J.	DATE : 9-2001	FILE NO. : 291600B.DWG	
CHECKED BY :	DATE :		
APPROVED BY :	DATE :	DRAWING 19	